



STAHLY ENGINEERING & ASSOCIATES
Professional Engineers & Surveyors

3530 Centennial Drive
Helena, MT 59601
Phone: (406)442-8594
Fax: (406)442-8557
E-MAIL: secegnr@mt.net


7585 Sheehorn Drive
Bozeman, MT 59718
Phone: (406)522-9526
Fax: (406)522-9528
E-MAIL: secegnr@mt.net

NO.	DATE	DESCRIPTION	BY
	3/20/08	REVIEW	DRS
	4/7/08	UTILITY UPDATES	APD
	5/22/08	SURVEYED UPDATES	APD

PROPOSED UTILITY PLAN
DELMAR DEVELOPMENT
LIVINGSTON, MONTANA


DESIGNED: CDP
DRAWN: APD
CHECKED: DRS

SHEET
1 OF 1

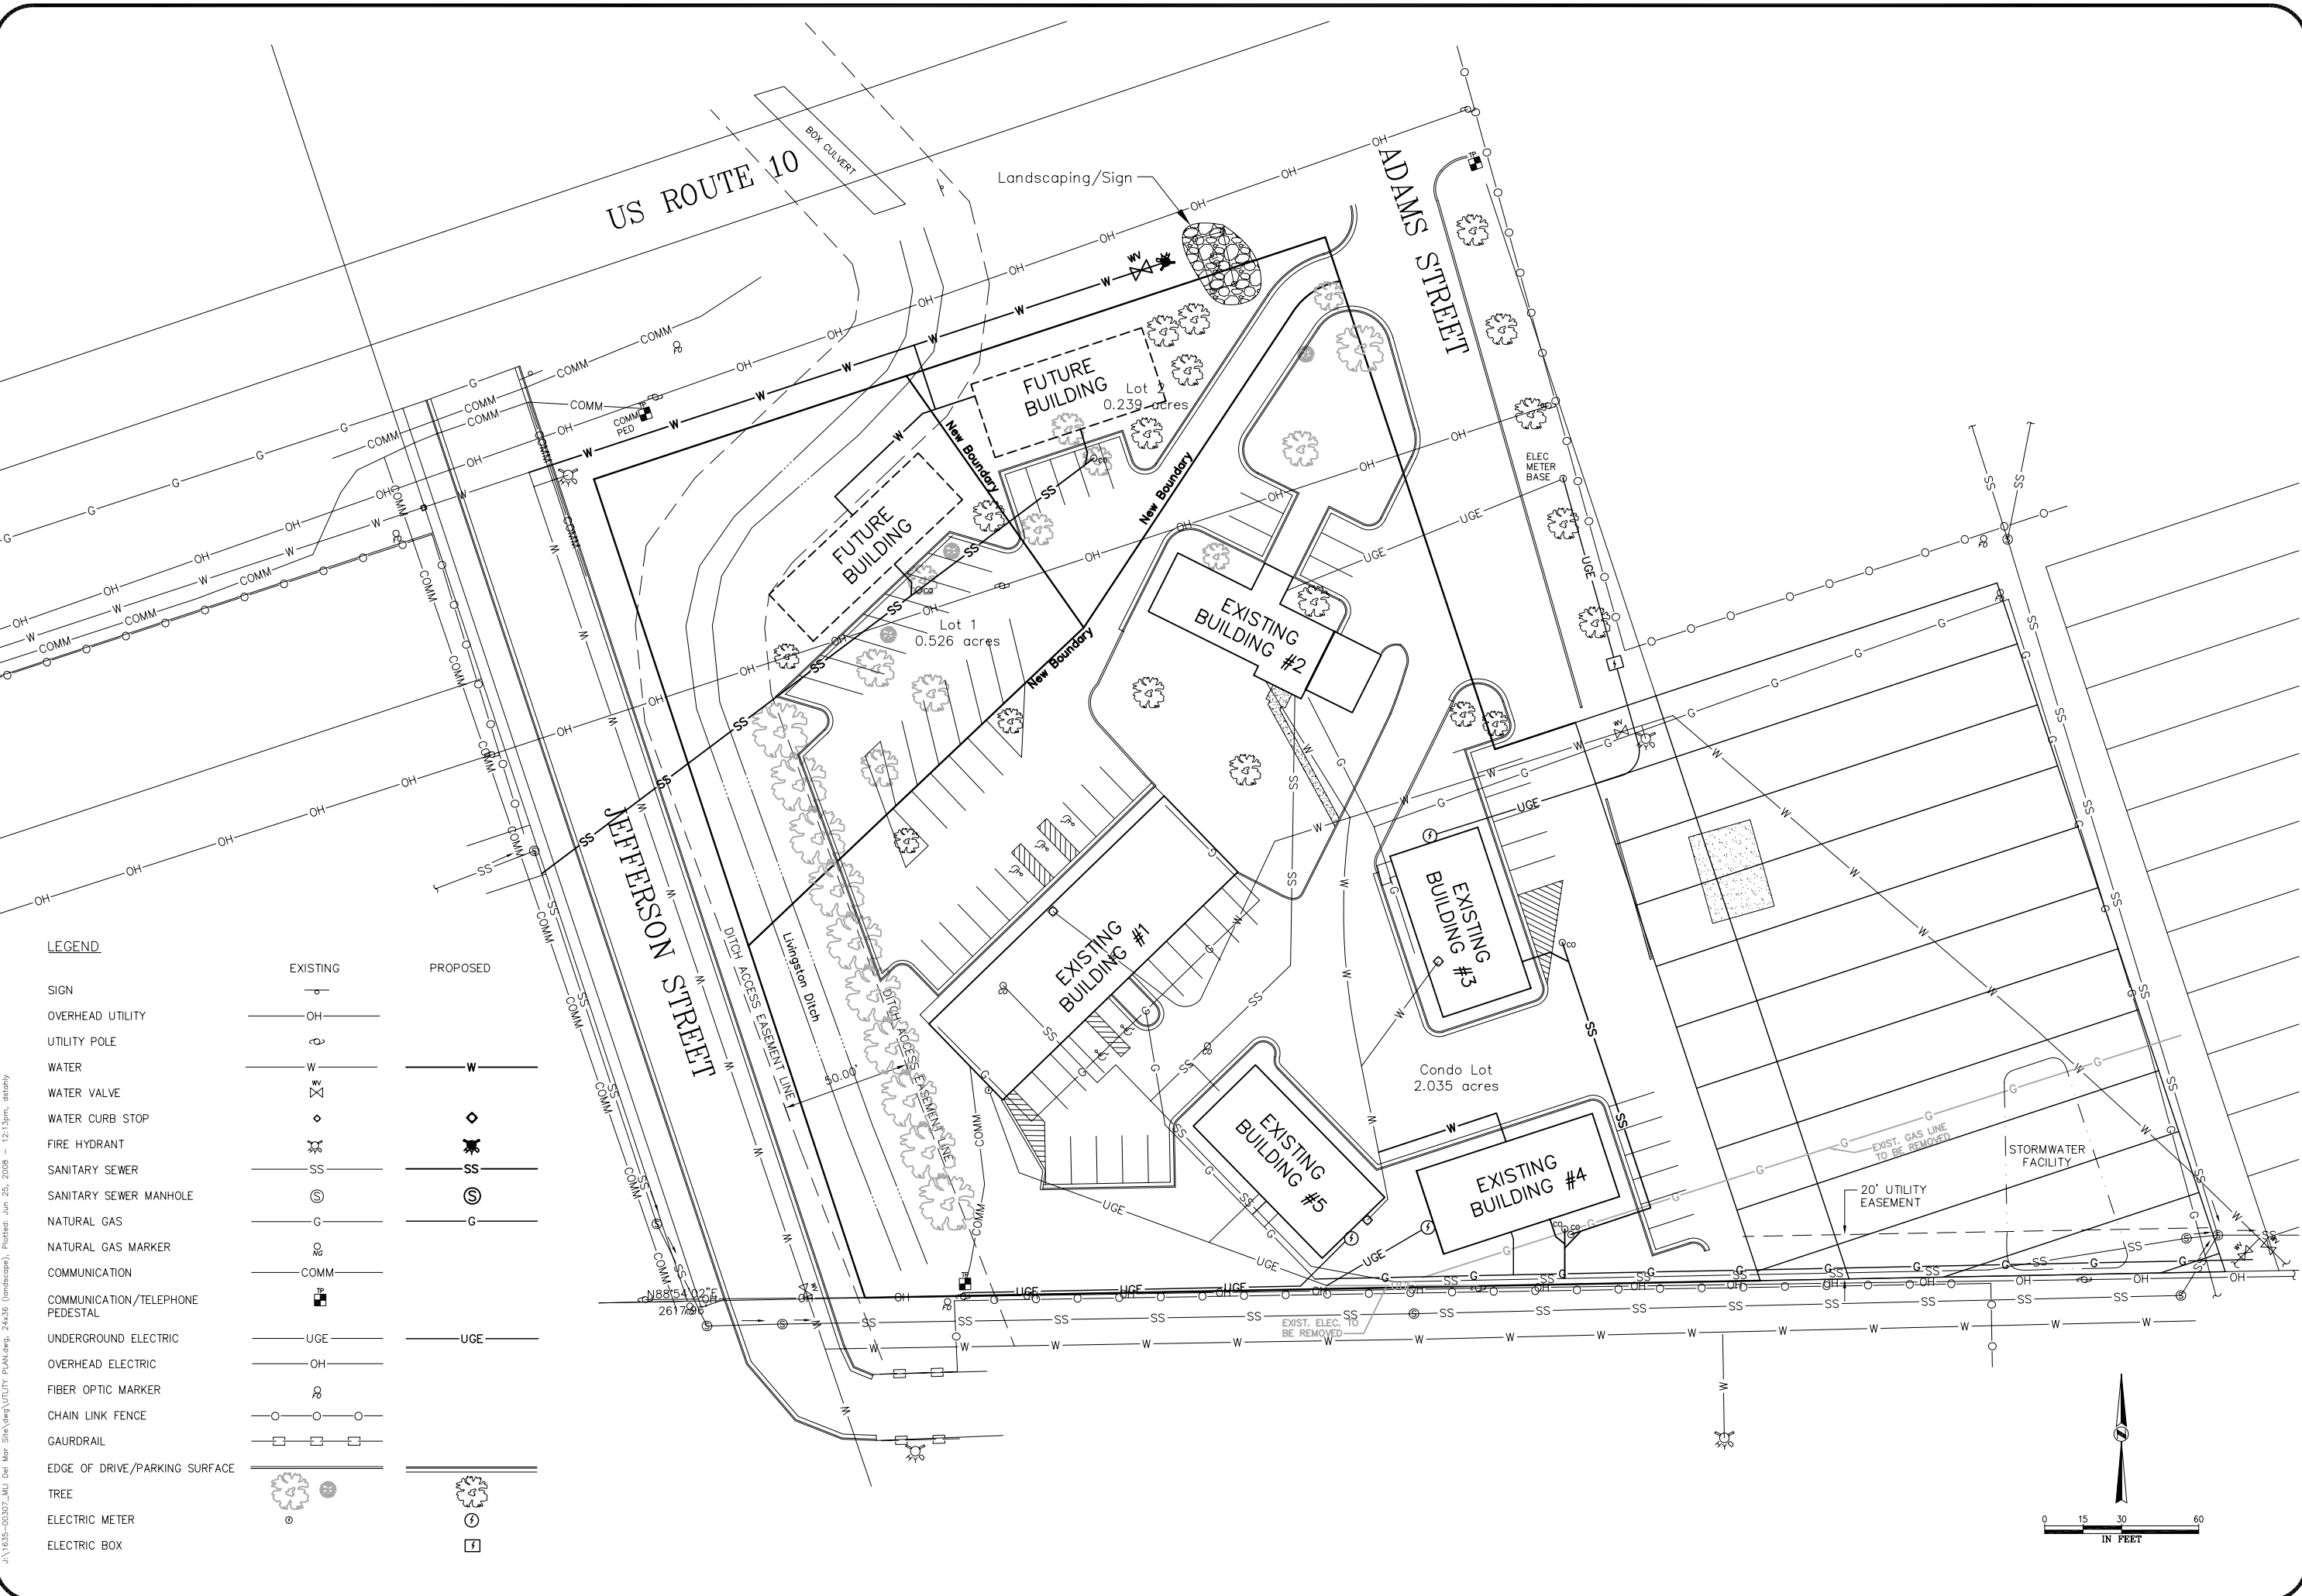

LEGEND

	EXISTING	PROPOSED
SIGN	[Symbol]	[Symbol]
OVERHEAD UTILITY	OH	OH
UTILITY POLE	[Symbol]	[Symbol]
WATER	W	W
WATER VALVE	[Symbol]	[Symbol]
WATER CURB STOP	[Symbol]	[Symbol]
FIRE HYDRANT	[Symbol]	[Symbol]
SANITARY SEWER	SS	SS
SANITARY SEWER MANHOLE	[Symbol]	[Symbol]
NATURAL GAS	G	G
NATURAL GAS MARKER	[Symbol]	[Symbol]
COMMUNICATION	COMM	COMM
COMMUNICATION/TELEPHONE PEDESTAL	[Symbol]	[Symbol]
UNDERGROUND ELECTRIC	UGE	UGE
OVERHEAD ELECTRIC	OH	OH
FIBER OPTIC MARKER	[Symbol]	[Symbol]
CHAIN LINK FENCE	[Symbol]	[Symbol]
GAURDRAIL	[Symbol]	[Symbol]
EDGE OF DRIVE/PARKING SURFACE	[Symbol]	[Symbol]
TREE	[Symbol]	[Symbol]
ELECTRIC METER	[Symbol]	[Symbol]
ELECTRIC BOX	[Symbol]	[Symbol]

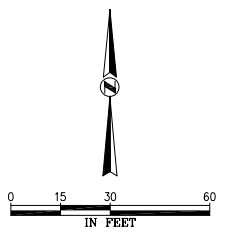

J:\1635-00307_MU Del Mar Site\dwg\UTILITY PLAN.dwg, 24x36 (landscape), Plotted: Jun 25, 2008 - 12:13pm, dshahy